


LEGEND

S.No.	EQUIPMENT	UNIT-I	UNIT-II
1	LIMESTONE CRUSHER (IMPACTOR)	650TPH	900TPH
2	ONLINE BULK ANALYSER	CROSS BELT EXPERT	
3	LIMESTONE STACKER	14500TPH	
4	RAW MILL (VERTICAL ROLLER MILL)	320 TPH	440TPH
5	LIMESTONE PREBLENDING STOCKPILE	2 X 35000 T	2 X 40000 T
6	RAW MILL ESP	FOUR FIELD	FOUR FIELD
7	CONTINUOUS FLOW SILO	12500 T	22500 T
8	PREHEATER/PRECALCINER	6 STAGE / SLC	5 STAGE / SLC
9	ROTARY KILN	4500 TPD	5700 TPD
10	GRATE COOLER	3 GRATES + KIDS	4 GRATES + KIDS
11	COOLER ESP	3 FIELD	2 FIELD
12	CLINKER STOCKPILE	24000 T	16000 T
13	CLINKER SILO	14000 T	25000 T
14	COAL STACKER AND RECLAIMER	30000 T	
15	COAL CRUSHER	250 TPH	
16	COAL MILL (VERTICAL ROLLER MILL)	37 TPH	55 TPH
17	COAL MILL BAG FILTER	MEMBRANE BAGS	
18	COAL MILL ESP		2 FIELDS
19	CEMENT MILLS 1	120 TPH	
20	CEMENT MILLS 2	120 TPH	
21	CEMENT MILLS 3	160 TPH	
22	CEMENT MILLS 4	160 TPH	
23	O/SEPA SEPARATOR		
24	SEPA SEPARATOR	4 X 5000 T+1X1000T	
25	CEMENT SILO No: 1 TO 4 & 7	2 X 5000 T	
26	CEMENT SILO No: 5 & 6	4 X 90 TPH	
27	8-SPOUT ROTARY PACKING MACHINE	3 X 120 TPH	
28	8-SPOUT ROTARY PACKING MACHINE		
29	TRUCK TIPPLER	350 TPH / 200 TPH	
30	GPS/JUMPOZZOLANA STACKER RECLAIMER	16000 T / 3720 T	
31	GPS/SILVA POZZOLANA STOCKPILE		
32	DRY FLY ASH SILO		
33	FLY ASH DRYER		

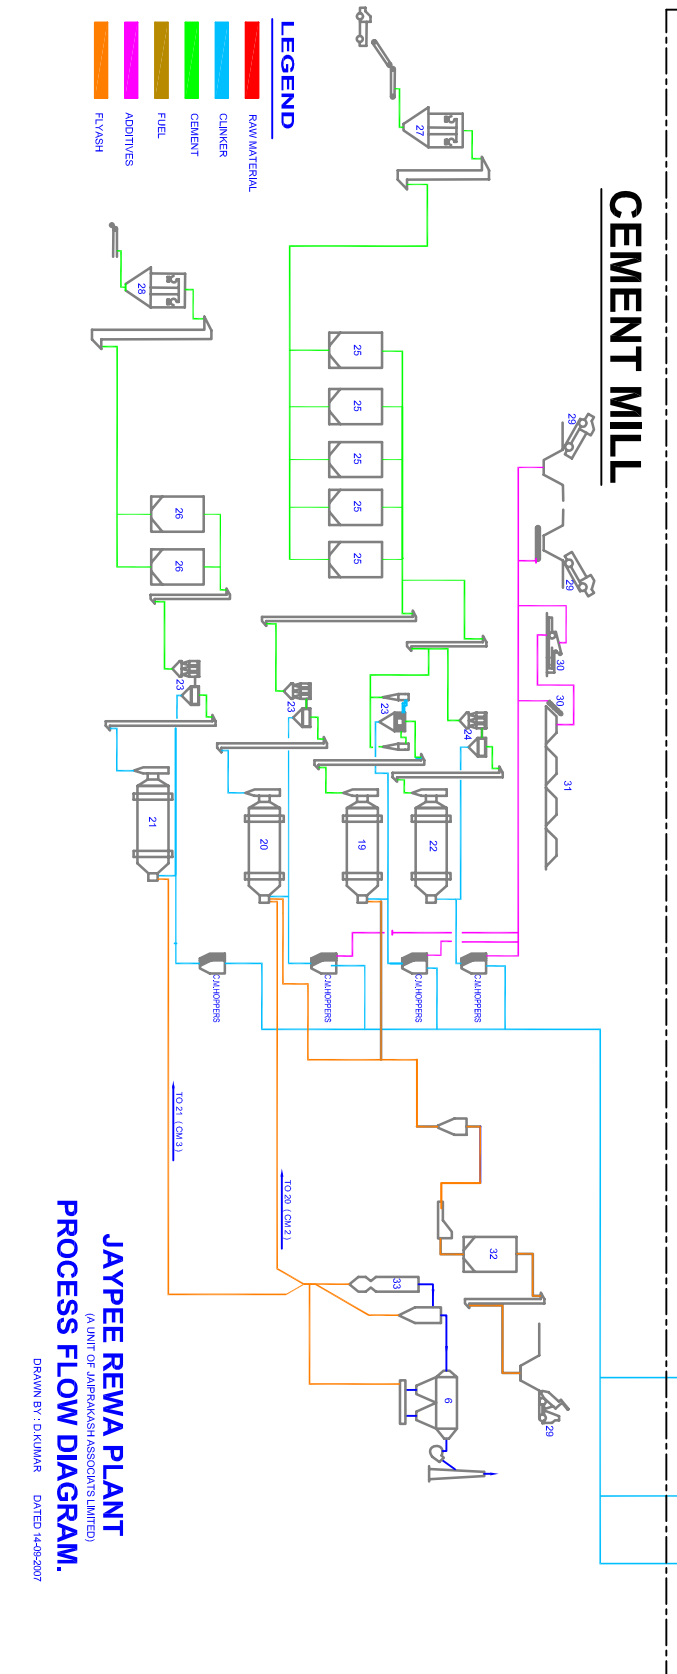

JAYPEE REMWA PLANT
 (A UNIT OF AMBARKASH ASSOCIATES LIMITED)
PROCESS FLOW DIAGRAM.
 DRAWN BY : D.KUMAR DATED: 14/05/2007